


# NATIONAL HERITAGE MONUMENT

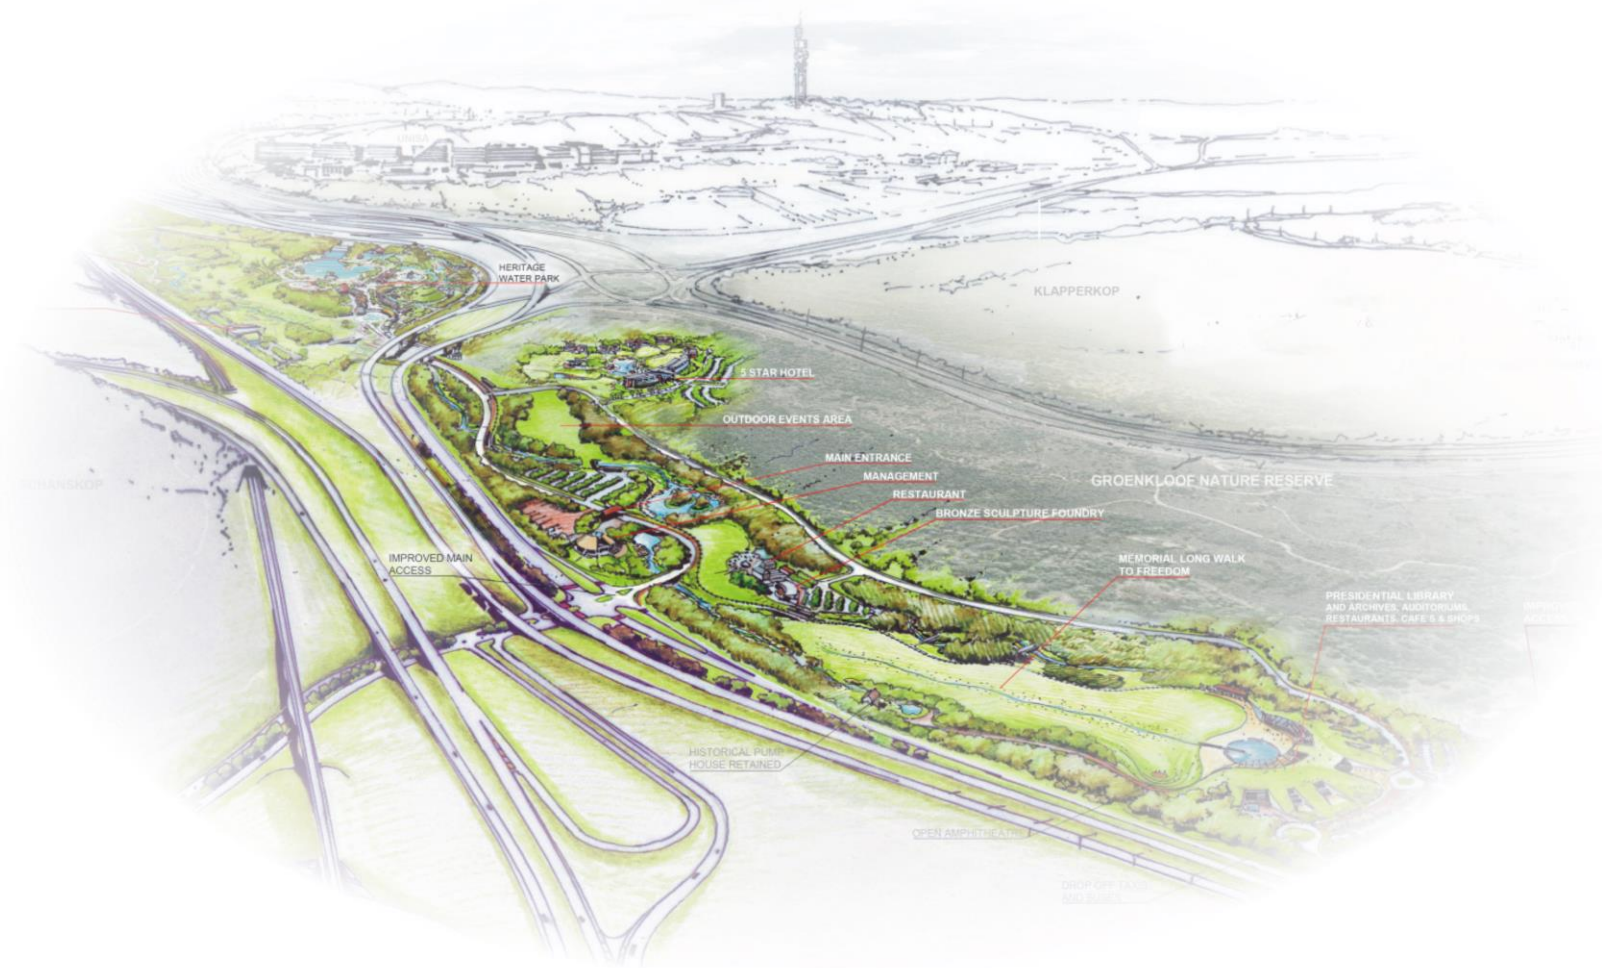

## CONCEPT LAYOUTS – FOUNTAINS VALLEY

20 November 2013

Presented by the



**National Heritage Project Company**

Sony Music Building, 45 Jan Smuts Avenue, cnr The Valley Road, Westcliff, Johannesburg

Tel: +27 (0) 11 646 8385 / 5595 / 3642 Fax: +27 (0) 11 646 8384


email: [dali@nhpc.co.za](mailto:dali@nhpc.co.za) / [sarah@nhpc.co.za](mailto:sarah@nhpc.co.za)





**Heritage Monument Project**  
 Master Plan - Fountains Valley & Groenkloof Nature Reserve



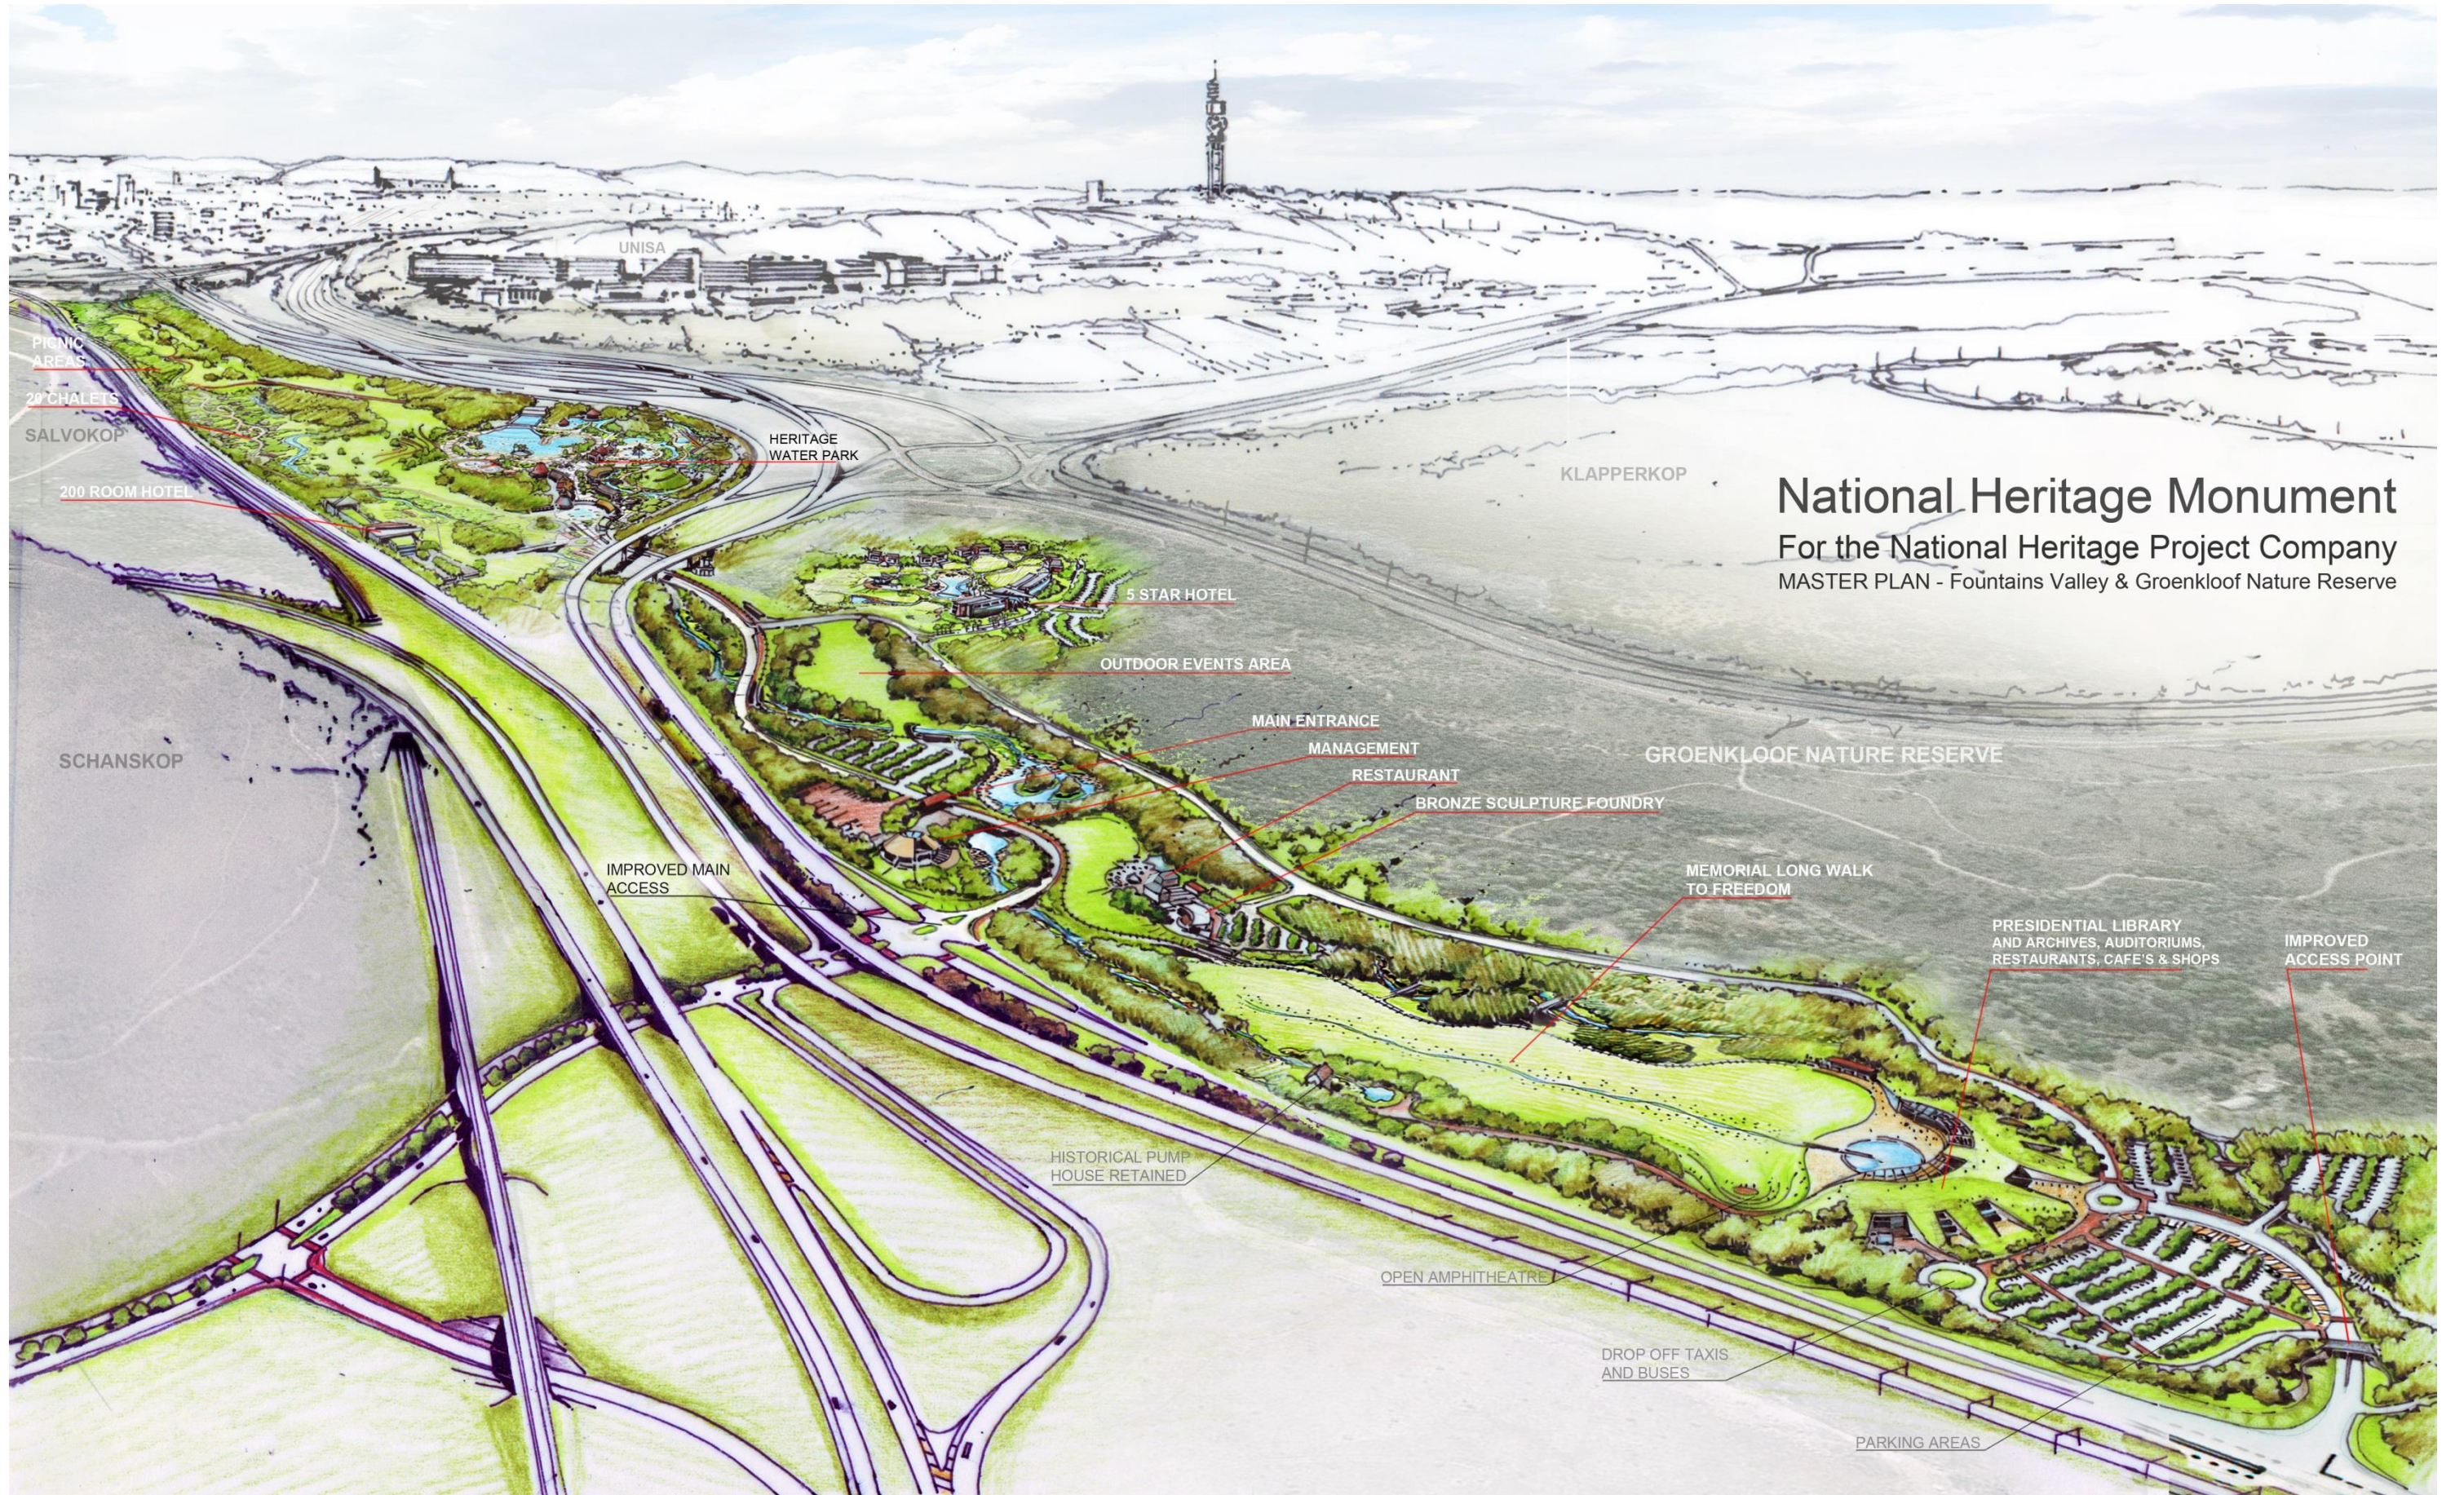

# National Heritage Monument

For the National Heritage Project Company  
MASTER PLAN - Fountains Valley & Groenkloof Nature Reserve

PICNIC AREAS

20 CHALETS

SALVOKOP

200 ROOM HOTEL

UNISA

HERITAGE WATER PARK

5 STAR HOTEL

OUTDOOR EVENTS AREA

MAIN ENTRANCE

MANAGEMENT

RESTAURANT

BRONZE SCULPTURE FOUNDRY

KLAPPERKOP

GROENKLOOF NATURE RESERVE

SCHANSKOP

IMPROVED MAIN ACCESS

MEMORIAL LONG WALK TO FREEDOM

PRESIDENTIAL LIBRARY AND ARCHIVES, AUDITORIUMS, RESTAURANTS, CAFE'S & SHOPS

IMPROVED ACCESS POINT

HISTORICAL PUMP HOUSE RETAINED

OPEN AMPHITHEATRE

DROP OFF TAXIS AND BUSES

PARKING AREAS





# National Heritage Monument

For the National Heritage Project Company

Long Walk to Freedom area - Fountains Valley & Groenkloof Nature Reserve





Terraced parking  
Main access  
60 rooms in two levels


Ring access road  
40 rooms in two levels

Leisure areas  
Central park feature

Spa and restaurant

**5 Star Hotel -100 room -**  
For the National Heritage Project Company  
Fountains Valley & Groenkloof Nature Reserve



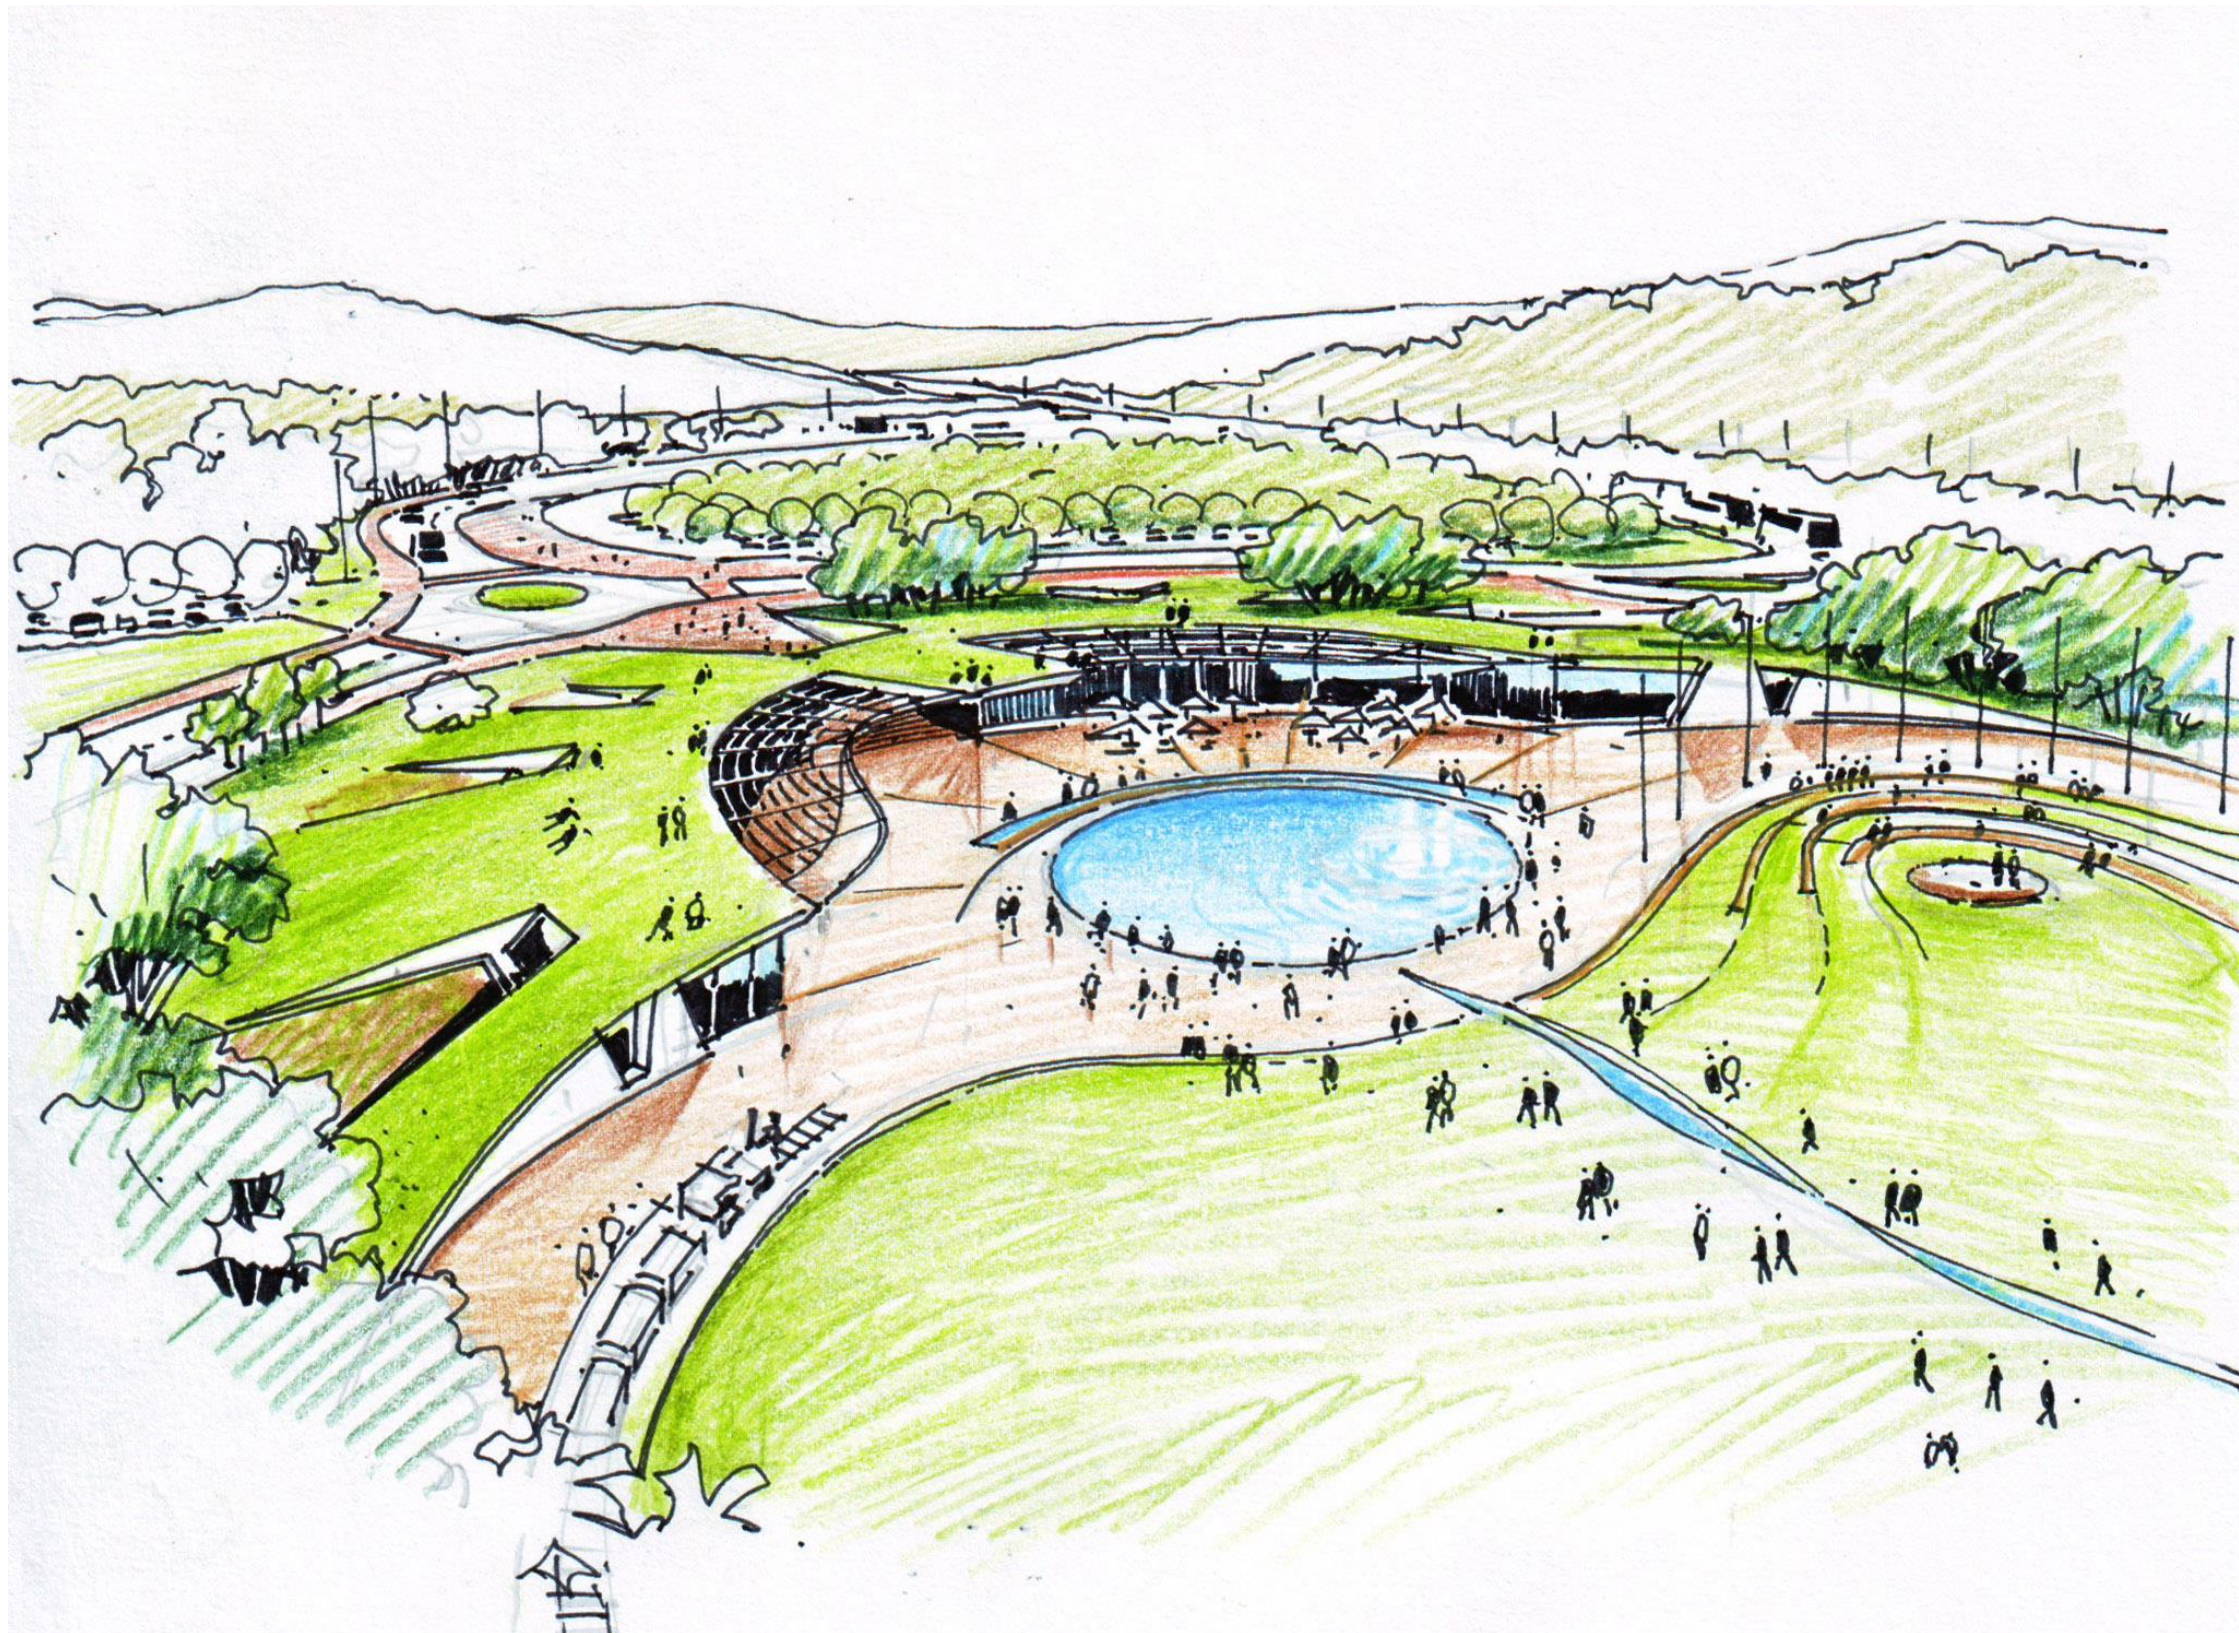

VISITOR CENTRE LINKED TO THE 'LONG MARCH TO FREEDOM'






MEMBERS ZONE  
SLIDES VARIETY  
CALMER BAYS  
CHILDRENS ZONE  
FEATURE HILLS AND SLIDES  
LAZY RIVER  
COMMERCIAL WALK AND PLAZA  
MAIN ENTRANCE  
AFRICAN CRAFT MARKET  
HIDRAULIC SURFING WAVE POOL  
SKATE PARK  
NATURAL AMPHITHEATRE  
OUTDOOR EVENTS AREA  
200 ROOM HOTEL

**Heritage Water Park**  
For the National Heritage Project Company  
Heritage Water Park - Outdoor events area - Hotel and Craft Market.



**WATER PARK SITE - 51,000 SM**

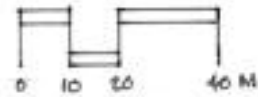

**LEGEND**

1. HYDRAULIC SURFING WAVE POOL
2. LAZY RIVER
3. ADULTS LEISURE POOL W/ SWIM UP BAR
4. WAVE CHANNEL AT LAZY RIVER
5. LAZY RIVER ZERO BEACH ENTRY
6. CHILDREN'S INTERACTIVE PLAY STRUCTURE - AQUAPLAY RAIN FORTRESS RF-SB
7. TOTS POOL WITH MINI SLIDES, RAMP SLIDE & SPRAYTOYS
8. DECORATIVE ENTRY PLAZA
9. ENTRY PLAZA INTERACTIVE FOUNTAIN
10. FAMILY'S DOUBLE PYTHON RAFT RIDE
11. FAMILY'S MANTA RAFT RIDE
12. RATTLES / SUPERSONIC / BLACKHOLE / SERPENTINE INNER TUBE SLIDES
13. 3 PERSONS AQUASHERE RAFT RIDE
14. 3 PERSONS CONSTRUCTOR RAFT RIDE
15. AQUALOOP / FREE FALL / SPEED SLIDE WITH AQUA-LAUNCHES
16. BODY SLIDES / COLORADO DROP BODY RIDE
17. ENTRY TURNSTILES UNDER SHADE TRELIS
18. OUT OF PARK FOOD & RETAIL SHOP
19. TICKET SALES
20. MEN'S & WOMEN'S CHANGE ROOMS / SHOWERS / WASHROOMS
21. LOCKERS UNDER SHADE CANOPY
22. MAJOR RESTAURANT WITH OUTDOOR DINING PATIO
23. ADMINISTRATION OFFICES ON 2ND FLOOR
24. FESTIVE RETAIL SHOPS
25. ARCADE GAMES
26. SECONDARY FOOD OUTLET & OUTDOOR DINING
27. PUBLIC RELATIONS
28. TYPICAL BEACH FRONT CABANAS
29. MECHANICAL & MAINTENANCE YARDS
30. INTERNAL SERVICE PATHS
31. TYPICAL RENTAL CABANAS
32. EXISTING RIVER TO BE PRESERVED

**PARKING LOT**

**SCALE AS NOTED**

SCALE @ A4/10

SUBMISSION

REVISIONS

DESIGNED BY

TW

DATE

08.11.2013

PROJECT NAME & LOCATION

**HERITAGE WATER PARK - PRETORIA, SOUTH AFRICA**

**CONCEPT MASTER PLAN**

DRAWING TITLE

DRAWING FILE NAME



PROJECT No.  
31349

DRAWING No.

REVISION

METRIC DIMENSIONS. ALL DIMENSIONS AND CO-ORDINATES ARE IN METRES. ALL OTHER DIMENSIONS ARE IN MILLIMETRES